


RevNo	Revision note	Date	Signature	Checked

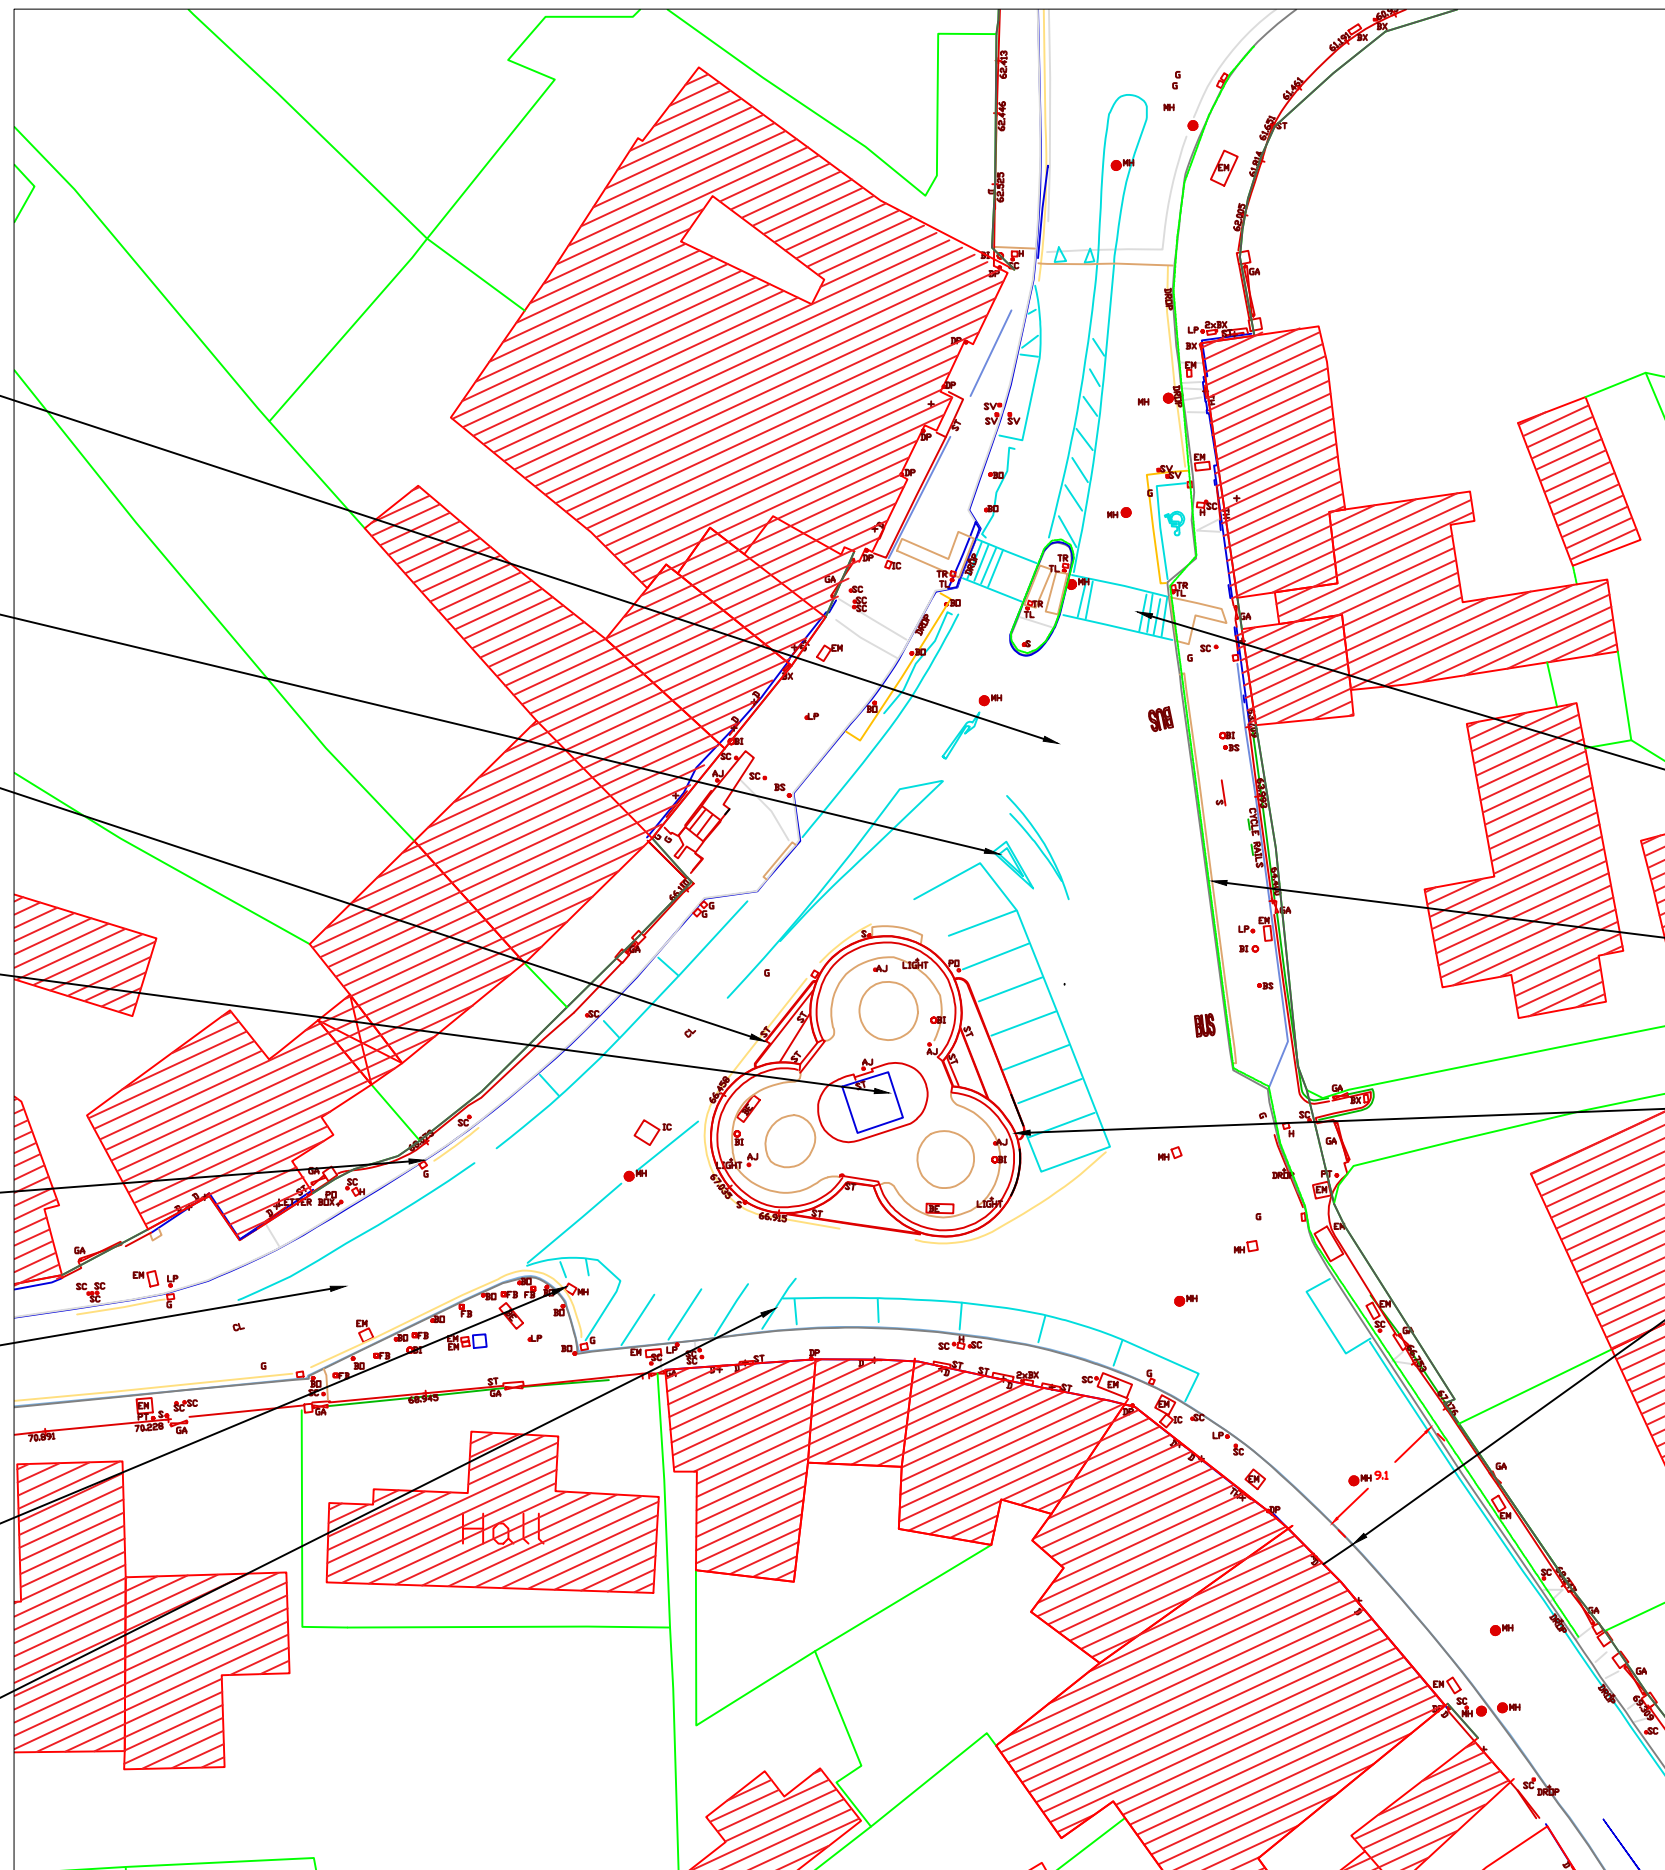

Poor junction definition leading to motorist confusion, lack of clarity of right of way, northbound HGVs exiting Church Hill driving on the wrong side of the pedestrian island

Poor visibility for traffic exiting from Church Hill, particularly when loading bay is occupied

Pedestrians step directly into traffic from monument

Town Clock is not working and the monument, which is a protected structure, is in need of remedial work

Narrow footpath not meeting pedestrian requirements

Safe level access pedestrian road crossing facility required near the parochial hall

Lack of disabled access, age friendly parking or set down provision near the parochial hall

Vehicles in echelon parking space obstruct adjacent parking space and large vehicles such as busses

**Notes**


- The attractive and special character of the buildings around the village square and its setting in the landscape draw a lot of visitors to Enniskerry. However, there is a lack of public open space for people to sit, relax and enjoy meeting other people.
- The square is dominated by vehicular traffic and parking due to the very wide roadway.
- There is no parking control. Long stay parking is contributing to parking congestion and the high proportion of visitors to the village centre arriving by car is not sustainable.
- There is a lack of cycle parking provision for the volume of recreational cyclists coming to Enniskerry.
- There is a lack of safe facilities for vulnerable road users due to the wide crossing widths, obstruction to visibility caused by parked vehicles and lack of level access for mobility impaired pedestrians.
- Steep gradients are a barrier to the movement of the mobility impaired, elderly and children.

Long crossing distance on east side of the pedestrian refuge island buses at terminus

Long dwell time by buses at terminus

Monument surface, steps and seating in need of repair

No loading bay to facilitate businesses on Church Hill

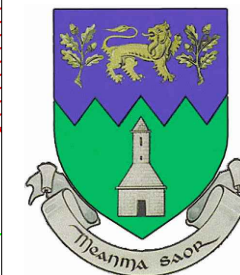

**Wicklow County Council**  
**Bray M.D.**

Designed by  
**LIAM BOURKE**

Checked by

Approved by  
**LORRAINE GALLAGHER**

Filename  
**XXX**

Date  
**25/02/21**

Scale  
**1:500**

**ENNISKERRY VILLAGE RENEWAL - PART 8**

**EXISTING VILLAGE SQUARE**

Edition  
**1**

Sheet  
**2**